




REAR ELEVATION

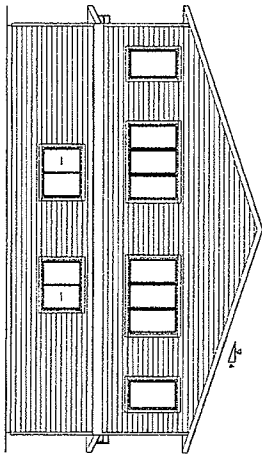

LEFT ELEVATION

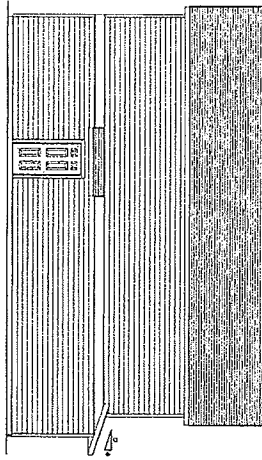

RIGHT ELEVATION

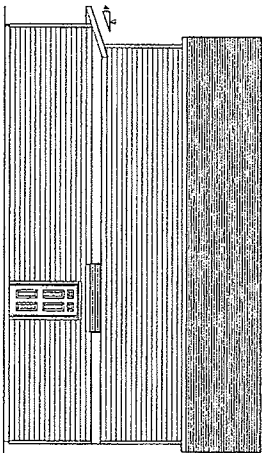

FRONT ELEVATION
SCALE: 1/2" = 1'-0"


Notice:

SCHOENEMAN'S ASSUMES NO RESPONSIBILITY FOR STRUCTURAL OR DIMENSIONAL ERRORS OR OMISSIONS. THE CONTRACTOR AND/OR OWNER MUST VERIFY AND CHECK ALL NOTES, DETAILS, ELEVATIONS, SECTIONS, AND FLOOR PLANS. THE CONTRACTOR AND/OR OWNER IS RESPONSIBLE FOR MAKING SURE PLANS COMPLY TO BUILDING CODES AND REQUIREMENTS. NOTIFY SCHOENEMAN'S OF ANY ERRORS OR OMISSIONS FOR POSSIBLE CORRECTION.

SCHOENEMAN'S
BUILDING MATERIALS CENTER
1110 Esplanade Drive

4000 S. Uskum Ave., Sioux Falls 57109
Phone: 605-339-0143 Fax: 605-331-2464
600 N. Cliff Ave., Harrisburg 57033
Phone: 605-213-1100 Fax: 605-213-1071
Also in:
local: Spencer, Hazard

Contractor:		EQUITY HOMES
Job:	9526 4 9524 W. TUNIS ST.	Plan Number: 2244
DRAWN BY: Jim R.		PAGE #:
SCALE: VARIES		1 of 5
DATE: 9/19/2024		

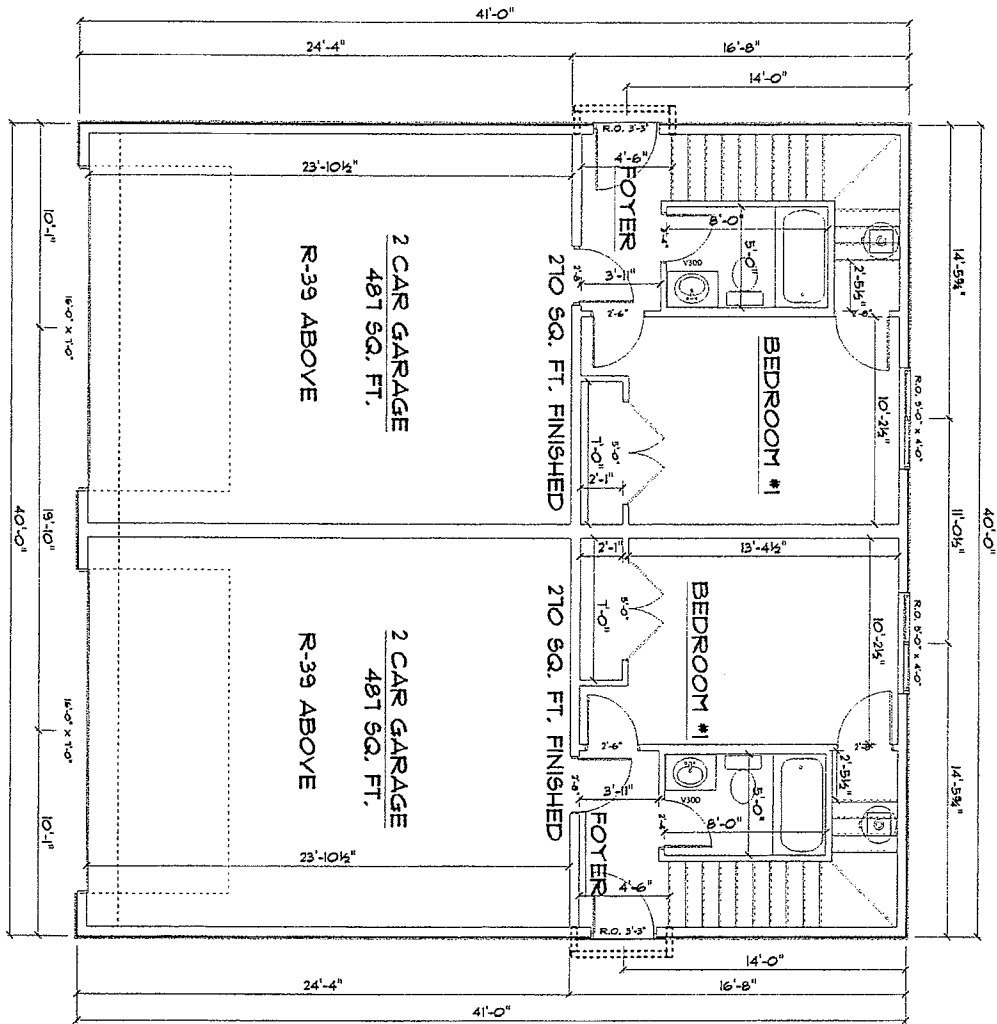

MAIN FLOOR PLAN

SCALE: 1/4" = 1'-0"
 NOTES:
 270 SQ. FT.
 8'-1 1/2" CEILING HEIGHT
 2X6 EXTERIOR WALLS
 2X4 INTERIOR WALLS
 8'-1 1/2" GARAGE WALL HEIGHT
 2X6 GARAGE WALLS

MAIN FLOOR PLAN


SCALE: 1/4" = 1'-0"
 NOTES:
 270 SQ. FT.
 8'-1 1/2" CEILING HEIGHT
 2X6 EXTERIOR WALLS
 2X4 INTERIOR WALLS
 8'-1 1/2" GARAGE WALL HEIGHT
 2X6 GARAGE WALLS

Notice:

SCHOENEMAN'S ASSUMES NO RESPONSIBILITY FOR STRUCTURAL OR DIMENSIONAL ERRORS OR OMISSIONS. THE CONTRACTOR AND/OR OWNER MUST VERIFY AND CHECK ALL NOTES, DETAILS, ELEVATIONS, SECTIONS, AND FLOOR PLANS. THE CONTRACTOR AND/OR OWNER IS RESPONSIBLE FOR MAKING SURE PLANS COMPLY TO BUILDING CODES AND REQUIREMENTS. NOTIFY SCHOENEMAN'S OF ANY ERRORS OR OMISSIONS FOR POSSIBLE CORRECTION.

SCHOENEMAN'S
 BUILDING MATERIALS CENTER
 1115 25th Street
 4000 S. Uteville Ave., Slough Falls 57105
 Phone: 605-339-0145 Fax: 605-331-2464
 600 N. Cliff Ave., Harrisburg 57032
 Phone: 609-251-1000 Fax: 605-313-1071
 Also In:
 Iowa: Spencer, Hawarden

Contractor:		EQUITY HOMES
Job:	9526 & 9524 W. TUNIS ST.	Plan Number: 2244
DRAWN BY:	Jim R.	PAGE #: 3 of 5
SCALE:	1/4" = 1'-0"	
DATE:	9/13/2024	

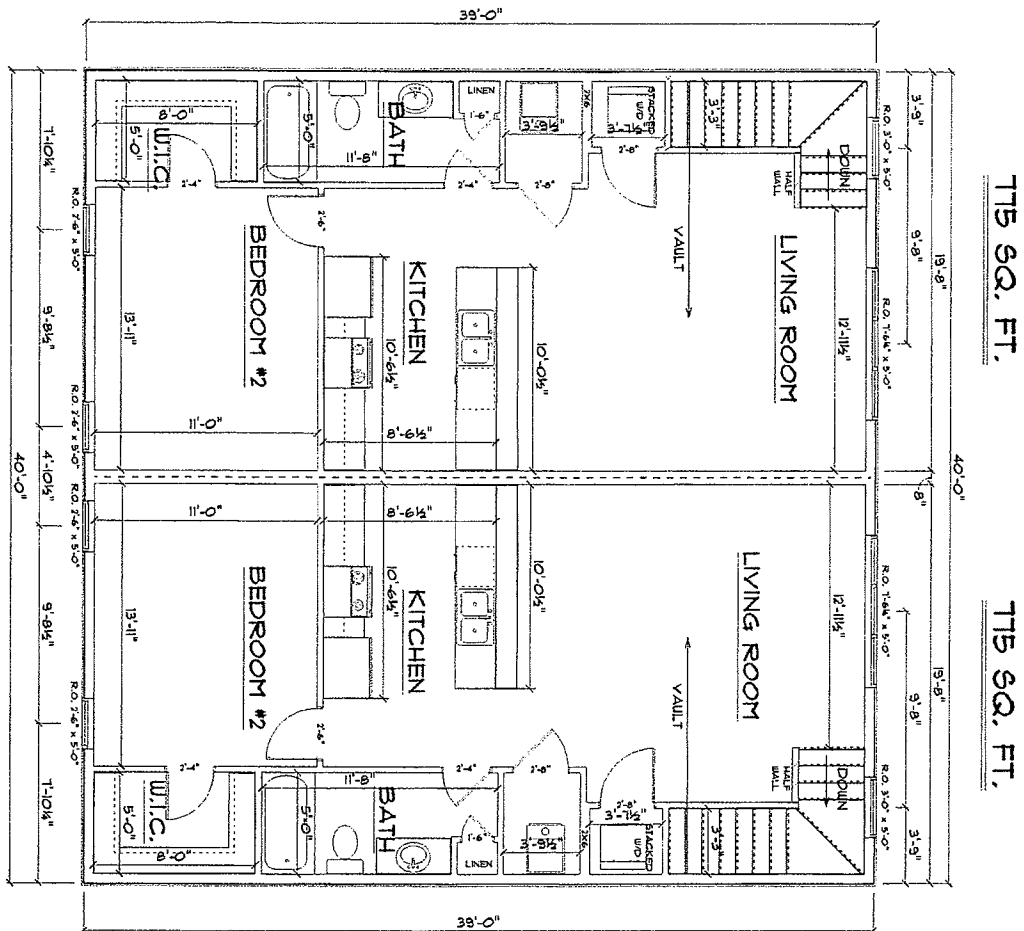

T75 SQ. FT.

T75 SQ. FT.

UPPER FLOOR PLAN

SCALE: 1/4" = 1'-0"
 NOTES:
 T75 SQ. FT.
 8'-1 1/8" CEILING HEIGHT
 2X6 EXTERIOR WALLS
 2X4 INTERIOR WALLS

UPPER FLOOR PLAN

SCALE: 1/4" = 1'-0"
 NOTES:
 T75 SQ. FT.
 8'-1 1/8" CEILING HEIGHT
 2X6 EXTERIOR WALLS
 2X4 INTERIOR WALLS

Notice:

SCHOENEMAN'S ASSUMES NO RESPONSIBILITY FOR STRUCTURAL OR DIMENSIONAL ERRORS OR OMISSIONS, THE CONTRACTOR AND/OR OWNER MUST VERIFY AND CHECK ALL NOTES, DETAILS, ELEVATIONS, SECTIONS, AND FLOOR PLANS. THE CONTRACTOR AND/OR OWNER IS RESPONSIBLE FOR MAKING SURE PLANS COMPLY TO BUILDING CODES AND REQUIREMENTS. NOTIFY SCHOENEMAN'S OF ANY ERRORS OR OMISSIONS FOR POSSIBLE CORRECTION.

SCHOENEMAN'S

BUILDING MATERIALS CENTER
 4000 E. Western Ave., Sioux Falls 57105
 Phone: 605-335-0149 Fax: 605-331-2464
 600 N. Cliff Ave., Harrisburg 57033
 Phone: 605-735-1100 Fax: 605-213-1101
 Also In:
 Iowa, Spencer, Hazardon

Contractor: EQUITY HOMES

Job: 9526 + 9524
 W, TUNIS ST.

Plan Number:
 2244

DRAWN BY: Jim R.

PAGE #:
 4 of 5

SCALE: 1/4" = 1'-0"
 DATE: 9/13/2024