




LEFT ELEVATION

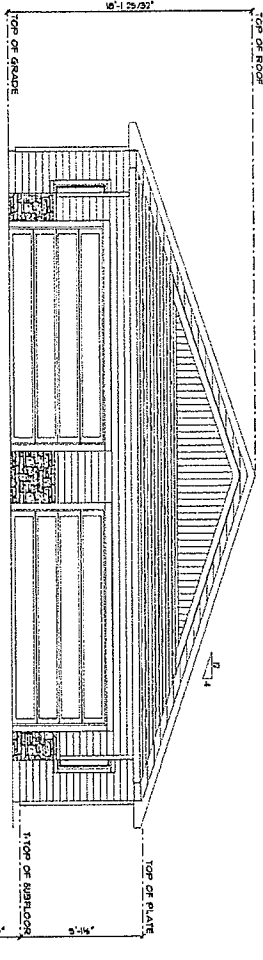

FRONT ELEVATION

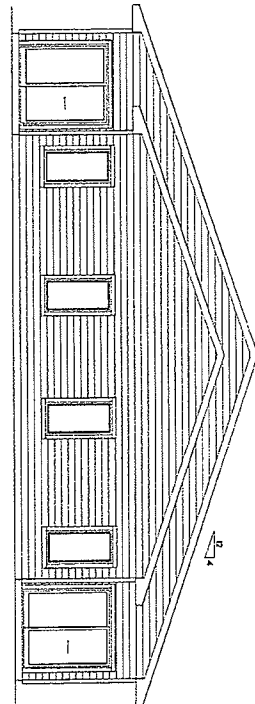

REAR ELEVATION

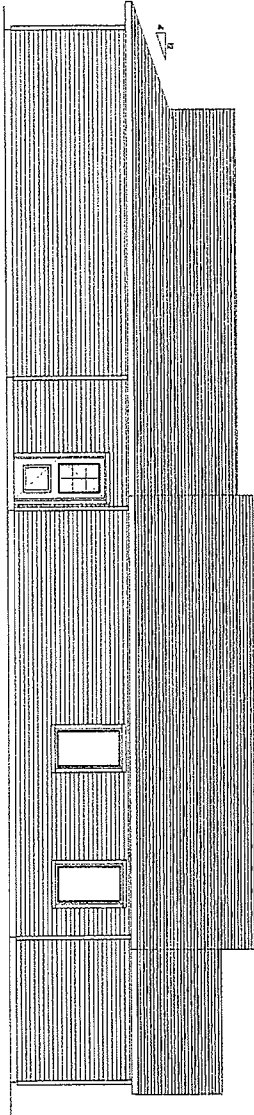

RIGHT ELEVATION

**Notice:**

SCHOENEMAN'S ASSUMES NO RESPONSIBILITY FOR INTEGRAL OR STRUCTURAL DEFECTS OR OMISSIONS, THE CONTRACTOR AND/OR OWNER MUST VERIFY AND CORRECT ALL NOTES, DETAILS, ELEVATIONS, SECTION, AND FOUNDATION. THE CONTRACTOR AND/OR OWNER IS RESPONSIBLE FOR HAVING THESE PLANS COMPLY TO BUILDING CODES AND REQUIREMENTS. NOTIFY SCHOENEMAN'S OF ANY ERRORS OR OMISSIONS FOR POSSIBLE CORRECTION.

**SCHOENEMAN'S**

RESIDENTIAL DIVISION  
 4000 S. LANTANA AVE., SUITE 101, FT. LAUDERDALE, FL 33309  
 Phone: 954-344-1111 Fax: 954-344-1112  
 800 N. C-104, WILMINGTON, NC  
 Phone: 803-733-8000 Fax: 803-733-8001  
 Also in: Lake Worth, MAJORCA

Contractor: **EQUITY HOMES**

JOB: 3406 & 3408

DRAWN BY: JTR


SCALE: 1/4" = 1'-0"

DATE: 8/5/2004

Plan Number: 2113

PAGE 1

1 of 4

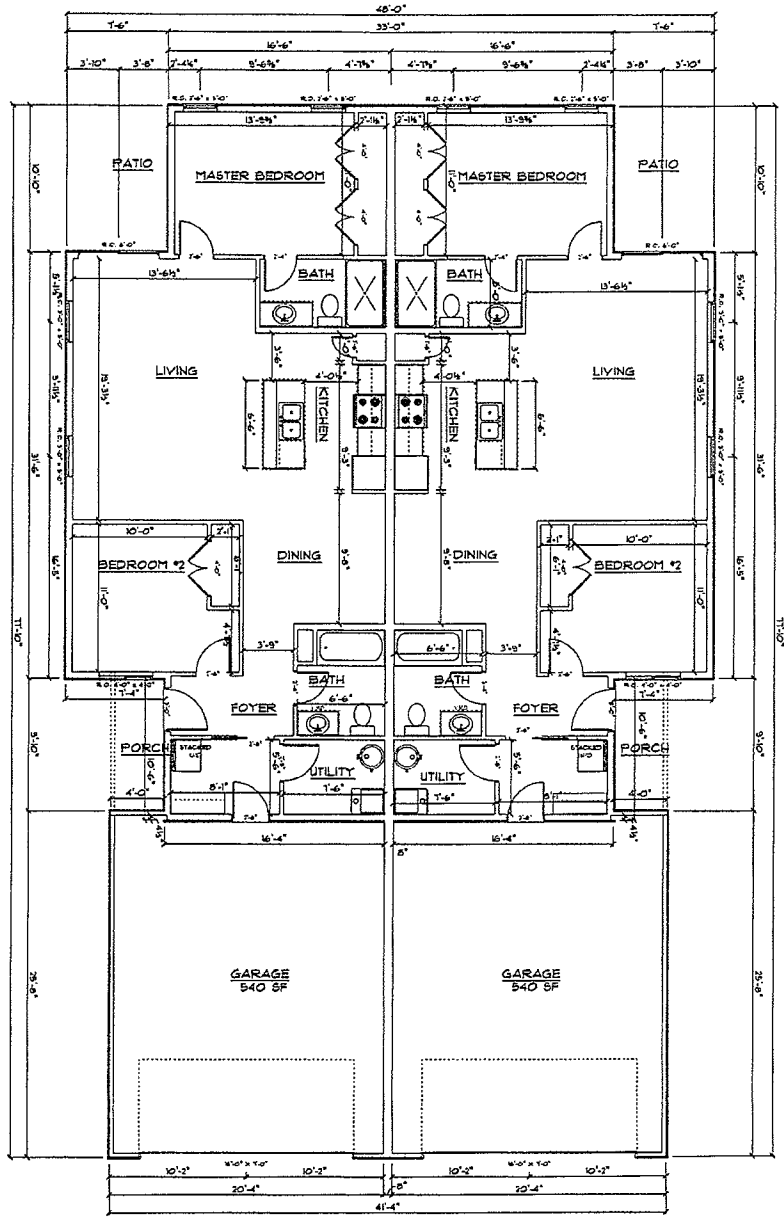

**MAIN FLOOR PLAN**

NOTES:  
 110 SQ. FT.  
 9'-1 1/8" CEILING HEIGHT  
 2X6 EXTERIOR WALLS  
 2X4 INTERIOR WALLS  
 9'-1 1/8" GARAGE WALL HEIGHT  
 2X4 GARAGE WALLS

**MAIN FLOOR PLAN**

NOTES:  
 110 SQ. FT.  
 9'-1 1/8" CEILING HEIGHT  
 2X6 EXTERIOR WALLS  
 2X4 INTERIOR WALLS  
 9'-1 1/8" GARAGE WALL HEIGHT  
 2X4 GARAGE WALLS

**Notice:**

ARCHITECT'S ASSUMES NO RESPONSIBILITY FOR EXISTENCE OR CORRECTNESS OF CONTRACTOR AND/OR OTHER PARTY'S WORK. ALL NOTES, DETAILS, ELEVATIONS, SECTIONS, AND FLOOR PLANS ARE CONTRACTOR'S RESPONSIBILITY FOR PLACING SAME PLANS CORRECTLY TO BUILDING CODES AND REGULATIONS. NOTIFY ARCHITECT IMMEDIATELY OF ANY ERRORS OR OMISSIONS FOR POSSIBLE CORRECTION.

**SCHOENEMAN'S**

RESIDENTIAL DESIGN  
 4000 S. Sunset Ave., Suite 100, San Diego, CA 92108  
 Phone: 619-594-7273 Fax: 619-594-7274  
 200 N. Cit. Ave., Suite 100, San Diego, CA 92101  
 Phone: 619-594-7273 Fax: 619-594-7274  
 Also at:  
 Lake Forest, IL, Naperville, IL

**Contractor EQUITY HOMES**

Job:	3406 + 3408 S. WEATHER AVE.	Plan Number:	2173
DRAWN BY:	JHM/R	PAGE:	1
SCALE:	1/4" = 1'-0"		
DATE:	8/8/2024		2 of 4