


Notice:
 ARCHITECT ASSUMES NO RESPONSIBILITY FOR THE ACCURACY OF DIMENSIONS, SPECIFICATIONS, MATERIALS, OR CONDITIONS OF CONSTRUCTION, OR FOR THE CONSTRUCTION OF THE PROJECT. THE CONTRACTOR SHALL BE RESPONSIBLE FOR OBTAINING ALL NECESSARY PERMITS AND APPROVALS FROM THE LOCAL AUTHORITIES. 

SCHOENEMAN'S BUILDING MATERIALS CENTER		Contractor: EQUITY HOMES	
2000 S. WILSON AVE. • TAMPA, FL 33609 Phone: 813-287-2343 Fax: 813-287-2344 800 N. 29th Ave. • HALLANDALE BEACH, FL 33409 Phone: 813-941-1109 Fax: 813-941-1101		Job: 6035 4 5631 W. TUNES ST.	Plan Number: 2186
Your Service Number		DESIGNED BY: JIM R.	PAGE #: 1 of 4
		SCALE: 3/4" = 1'-0"	DATE: 6/28/2014

MAIN FLOOR PLAN
 NOTES:
 1. 8'-0" CEILING HEIGHT
 2. 8'-0" GARAGE CEILING HEIGHT
 3. 8'-0" INTERIOR WALL HEIGHT
 4. 8'-0" EXTERIOR WALL HEIGHT
 5. 8'-0" GARAGE WALL HEIGHT

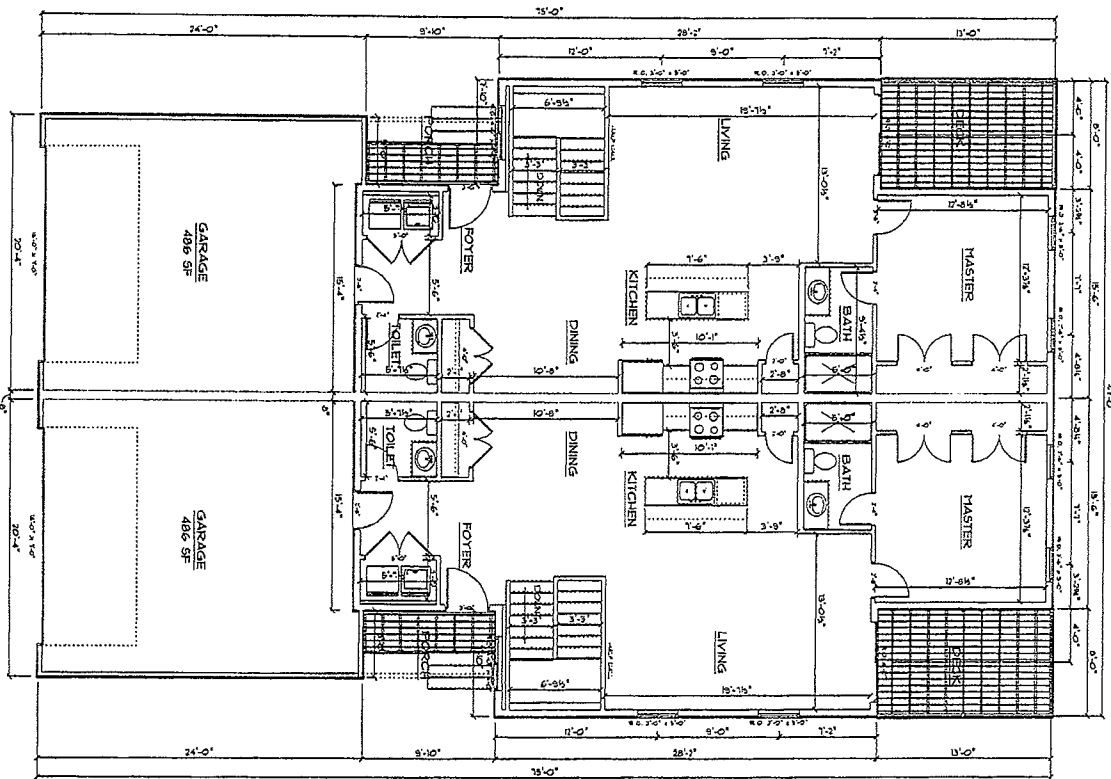


MAIN FLOOR PLAN
 NOTES:
 1. 8'-0" CEILING HEIGHT
 2. 8'-0" GARAGE CEILING HEIGHT
 3. 8'-0" INTERIOR WALL HEIGHT
 4. 8'-0" EXTERIOR WALL HEIGHT
 5. 8'-0" GARAGE WALL HEIGHT

Notice:

SCHOENEMAN'S ASSUMES NO RESPONSIBILITY FOR ANY ERRORS OR OMISSIONS IN THIS PLAN OR DRAWING. THE CONTRACTOR SHALL BE RESPONSIBLE FOR VERIFYING ALL DIMENSIONS AND CONDITIONS OF THE SITE PRIOR TO CONSTRUCTION. THE CONTRACTOR SHALL BE RESPONSIBLE FOR OBTAINING ALL NECESSARY PERMITS AND APPROVALS FROM THE LOCAL AUTHORITIES. THE CONTRACTOR SHALL BE RESPONSIBLE FOR OBTAINING ALL NECESSARY INSURANCE COVERAGE. THE CONTRACTOR SHALL BE RESPONSIBLE FOR OBTAINING ALL NECESSARY UTILITIES INFORMATION. THE CONTRACTOR SHALL BE RESPONSIBLE FOR OBTAINING ALL NECESSARY EROSION CONTROL MEASURES. THE CONTRACTOR SHALL BE RESPONSIBLE FOR OBTAINING ALL NECESSARY TRAFFIC CONTROL MEASURES. THE CONTRACTOR SHALL BE RESPONSIBLE FOR OBTAINING ALL NECESSARY CONSTRUCTION SCHEDULING INFORMATION. THE CONTRACTOR SHALL BE RESPONSIBLE FOR OBTAINING ALL NECESSARY COMMUNITY NOTIFICATION INFORMATION. THE CONTRACTOR SHALL BE RESPONSIBLE FOR OBTAINING ALL NECESSARY PUBLIC HEARING INFORMATION. THE CONTRACTOR SHALL BE RESPONSIBLE FOR OBTAINING ALL NECESSARY PUBLIC COMMENT INFORMATION. THE CONTRACTOR SHALL BE RESPONSIBLE FOR OBTAINING ALL NECESSARY PUBLIC NOTICE INFORMATION. THE CONTRACTOR SHALL BE RESPONSIBLE FOR OBTAINING ALL NECESSARY PUBLIC MEETING INFORMATION. THE CONTRACTOR SHALL BE RESPONSIBLE FOR OBTAINING ALL NECESSARY PUBLIC COMMENT INFORMATION. THE CONTRACTOR SHALL BE RESPONSIBLE FOR OBTAINING ALL NECESSARY PUBLIC NOTICE INFORMATION. THE CONTRACTOR SHALL BE RESPONSIBLE FOR OBTAINING ALL NECESSARY PUBLIC MEETING INFORMATION.

SCHOENEMAN'S BUILDING CONTRACTORS		CONTRACTOR: EQUITY HOMES	
4200 E. LAMAR AVE. SUITE 100 DENVER, CO 80231 PHONE: (303) 751-1111 FAX: (303) 751-1112		JOB: 8633 + 8631 W. TUNIS ST.	
400 N. CHELSEA ST. DENVER, CO 80202 PHONE: (303) 733-1111 FAX: (303) 733-1112		DRAWN BY: J.M.P.	
WWW.SCHOENEMANS.COM		SCALE: 1/4" = 1'-0"	
		DATE: 6/20/2014	
		PAGE 1	
		2 of 4	

158 SQ. FT. FINISHED

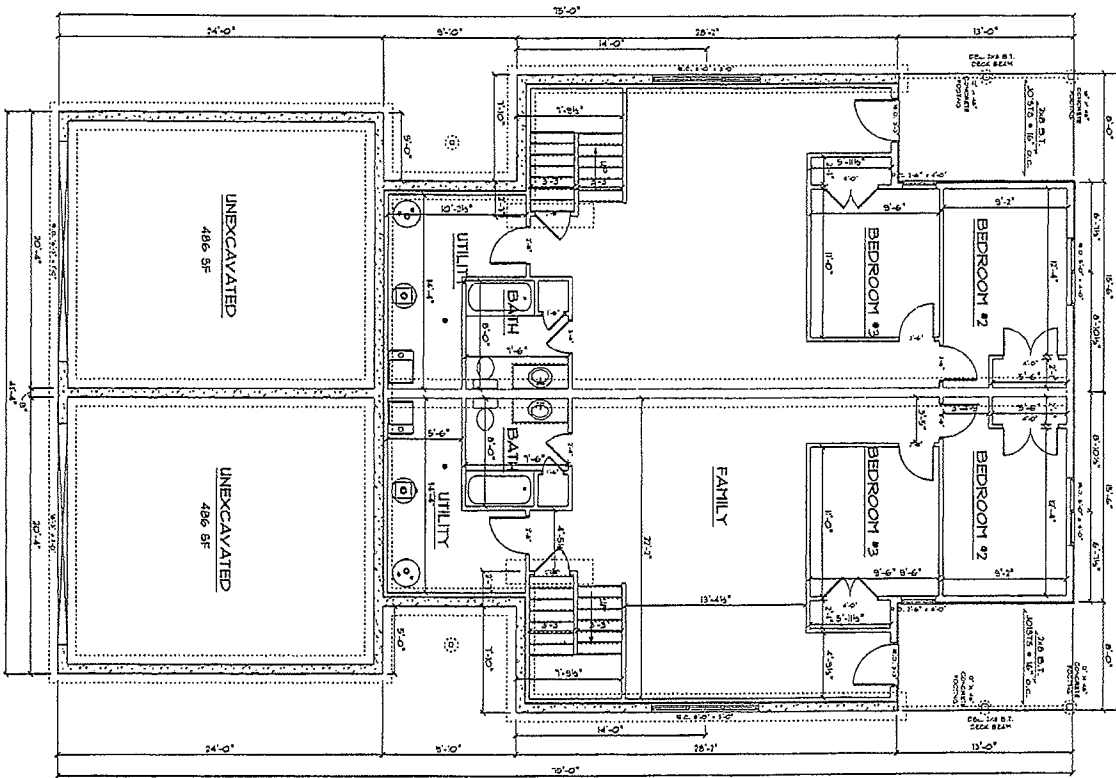

BASMENT PLAN
 NOTES:
 FINISHED
 7'-9 1/2" CEILING HEIGHT
 2"x4" INTERIOR WALLS
 8" CONCRETE WALLS

BASMENT PLAN
 NOTES:
 FINISHED
 7'-9 1/2" CEILING HEIGHT
 2"x4" INTERIOR WALLS
 8" CONCRETE WALLS

Notice:
 SCHOOREMANS ASSUMES NO RESPONSIBILITY FOR THE ACCURACY OF DIMENSIONS, SPACING OR ORIENTATION OF STRUCTURAL MEMBERS OR OTHERS. THE CONTRACTOR AND OWNER SHALL VERIFY AND CORRECT ALL NOTES, DIMENSIONS, SPACING, AND ORIENTATION. THE CONTRACTOR AND OWNER SHALL BE RESPONSIBLE FOR MAKING ANY NECESSARY CORRECTIONS AND REVISIONS. NOTIFY SCHOOREMANS OF ANY ERRORS OR OMISSIONS FOR IMMEDIATE CORRECTION.

SCHOOREMANS ARCHITECTS & ENGINEERS 4500 S. BROADWAY, SUITE 200, DENVER, CO 80202 PHONE: 303.733.1111 FAX: 303.733.1112 WWW.SCHOOREMANS.COM		Contractor: EQUITY HOMES	
JOB: 3633 S. 3631st AVE, TUNING ST.	PLAN NUMBER: 2186	DATE: 6/28/2024	
DRAWN BY: JH R.	PAGE #: 3 of 4	SCALE: 1/4" = 1'-0"	