


Notice:
 ARCHITECTURE ASSUMES NO RESPONSIBILITY FOR STRUCTURAL OR DIMENSIONAL ERRORS OR OMISSIONS. THE CONTRACTOR SHALL OBTAIN PERMITS AND CHECK ALL NOTES ON ALL ELEVATIONS, SECTIONS AND FOUNDATION PLANS. THE CONTRACTOR SHALL OBTAIN ALL NECESSARY PERMITS AND SHALL BE RESPONSIBLE FOR OBTAINING ALL NECESSARY PERMITS AND CHECKING ALL NOTES ON ALL ELEVATIONS, SECTIONS AND FOUNDATION PLANS. THE CONTRACTOR SHALL BE RESPONSIBLE FOR OBTAINING ALL NECESSARY PERMITS AND CHECKING ALL NOTES ON ALL ELEVATIONS, SECTIONS AND FOUNDATION PLANS.

SCHOEREMAN'S <small>1000 S. 31ST STREET, SUITE 100, FALLS BLDG FALLS, CHIA. 60141 PHONE: 815-233-7000 FAX: 815-233-7001 800 N. CHIA. ST. FALLS BLDG 1001 PHONE: 815-233-7000 FAX: 815-233-7001 WWW.SCHOEREMAN.COM</small>	Contractor: EQUITY HOMES	
	Job: 366/2863 W. TUNE ST. SIOUX FALLS, SD	Plan Number: 2193
	Drawn By: J.M.R.	Page #: 1 of 4
	Scale: 1/4" = 1'-0" Date: 6/28/2014	

MAIN FLOOR PLAN
 148 8 0 0 FT.
 3-1/2" UP CEILING HEIGHT
 2X4 EXTERIOR WALLS
 12-3 3/8" GARAGE WALL HEIGHT
 2X4 GARAGE WALLS

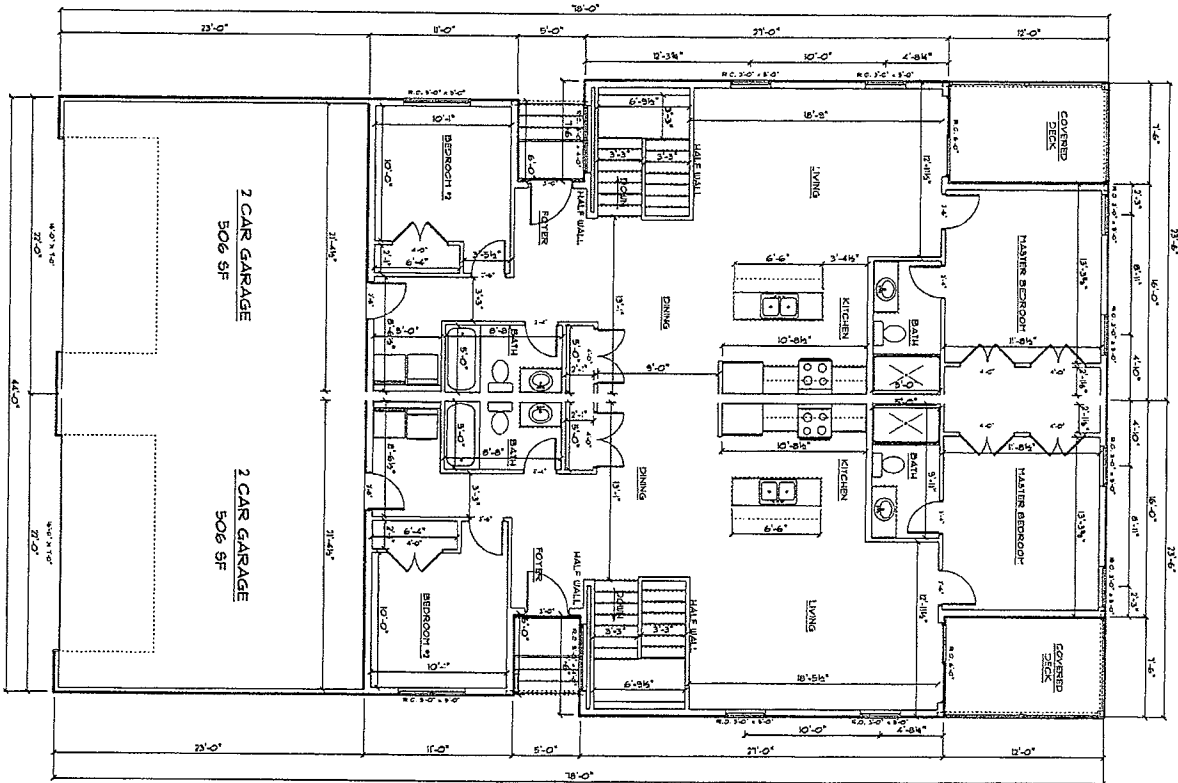


MAIN FLOOR PLAN
 148 8 0 0 FT.
 3-1/2" UP CEILING HEIGHT
 2X4 EXTERIOR WALLS
 12-3 3/8" GARAGE WALL HEIGHT
 2X4 GARAGE WALLS

Notice:
 CONTRACTOR ASSUMES NO RESPONSIBILITY FOR THE ACCURACY OF THE INFORMATION CONTAINED ON THIS PLAN. THE CONTRACTOR SHALL VERIFY ALL DIMENSIONS, CONDITIONS, AND REQUIREMENTS OF ALL PERMITS AND ORDINANCES FOR POSSIBLE CONNECTION.

SCHOEREMAN'S ARCHITECTURAL CENTER 4000 S. UNIVERSITY AVE., SUITE 1000 FORT SMITH, AR 72304 PHONE: 870-780-1000 FAX: 870-780-1001 WWW: WWW.SCHOEREMAN.COM DATE: 6/28/2024	Contractor: EQUITY HOMES Job: 066178663 W. TUNIS ST. BUCKLE FALLS, SD DRAWN BY: J.M.R. SCALE: 1/4" = 1'-0" DATE: 6/28/2024	Plan Number: 2183 PAGE #: 3 of 4
---	--	---

BASEMENT PLAN
 NOTES:
 1-0' TO 6'-0" FINISHED
 2- CONCRETE WALLS
 3- 1/2" CEILING HEIGHT
 4- FINISH FLOOR

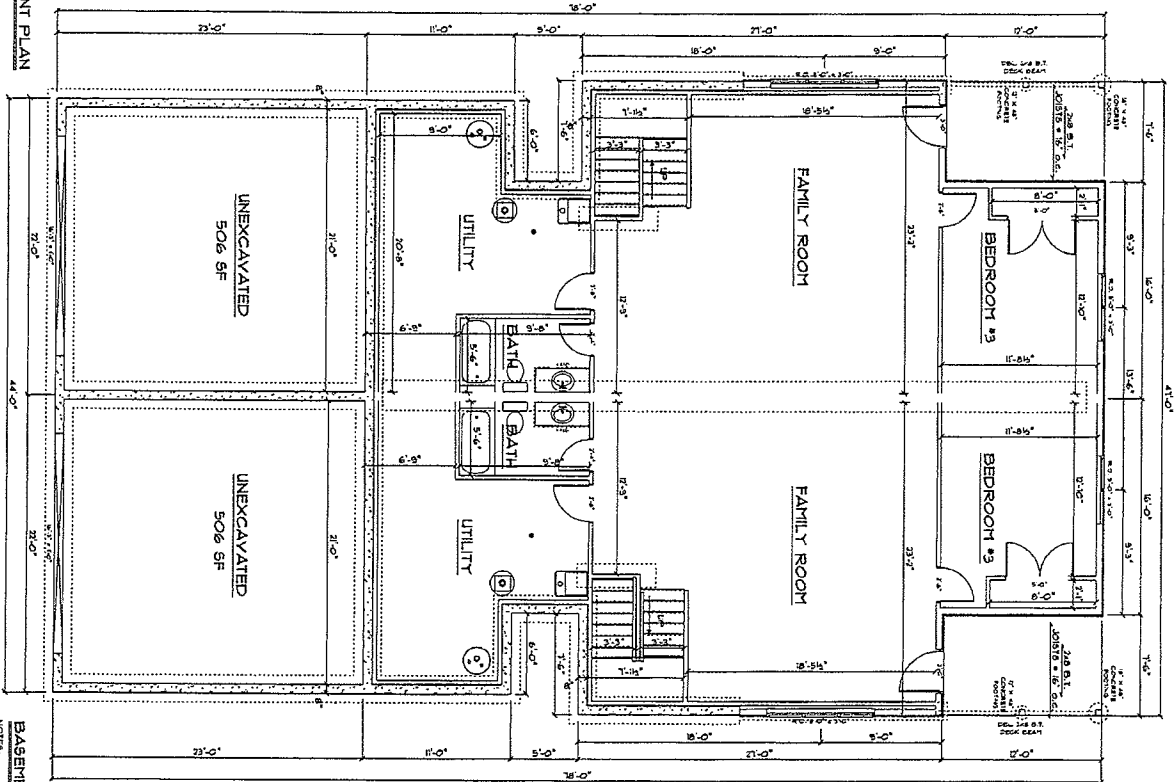

BASEMENT PLAN
 NOTES:
 1-0' TO 6'-0" FINISHED
 2- CONCRETE WALLS
 3- 1/2" CEILING HEIGHT
 4- FINISH FLOOR

Notice:
 CONTRACTOR'S ACCEPTS NO RESPONSIBILITY FOR ANY DAMAGE TO OR DESTRUCTION OF PROPERTY OR PERSONS, OR FOR THE CONSTRUCTION OF ANY WORK NOT SHOWN ON THESE PLANS. THE CONTRACTOR AND/OR OWNER IS RESPONSIBLE FOR OBTAINING ALL NECESSARY PERMITS AND REQUIREMENTS, NOTIFYING ALL AFFECTED PARTIES OF ANY PERMITS OR ORDINANCES AND FOR OBTAINING ALL NECESSARY PERMITS AND REQUIREMENTS.

SCHOENEMAN'S BUILDING CONTRACTORS 1000 S. JAMES ST. SIoux FALLS, SD 57105 Phone: 605-701-1111 Fax: 605-701-1112 Email: info@schoenemans.com	CONTRACTOR: EQUITY HOMES PROJECT: 26615563 W. TUNES ST. SIoux FALLS, SD	Plan Number: 2193
	DRAWN BY: JTM SL SCALE: 1/4" = 1'-0"	PAGE #: 2
	DATE: 6/28/2024	OF 4
	Your Partner. Your Neighbor.	