

FRONT ELEVATION
SCALE: 1/4" = 1'-0"


LEFT ELEVATION
SCALE: 1/4" = 1'-0"

RIGHT ELEVATION
SCALE: 1/4" = 1'-0"

REAR ELEVATION
SCALE: 1/4" = 1'-0"

Notice:
SCHOENEMAN ASSURES NO RESPONSIBILITY FOR STRUCTURAL OR DIMENSIONAL ERRORS OR OMISSIONS. THE CONTRACTOR AND/OR OWNER MUST VERIFY AND CHECK ALL NOTES, DETAILS, ELEVATIONS, SECTIONS AND ROOM PLANS. THE CONTRACTOR AND/OR OWNER IS RESPONSIBLE FOR OBTAINING ALL PERMITS, ZONING AND REQUIREMENTS. NOTIFY SCHOENEMAN OF ANY ERRORS OR OMISSIONS FOR POSSIBLE CORRECTION.

SCHOENEMAN'S BUILDING MATERIAL CENTER 4000 S. LAWRENCE AVE., SUITE 200, ST. LOUIS, MO 63105 Phone: 314-241-2000 Fax: 314-241-2004 4000 N. GUY AVE., WASHINGTON, MO 63090 Phone: 636-325-0200 Fax: 636-325-0201 Also in: Iowa, Kentucky, Mississippi	Contractor: EQUITY HOMES	
	Job: 3500 + 3503 S. HEATHER AVE.	Film Number: 2171
	Location: BLOOM FALLS, MO	
	DRAWN BY: JIM RE	PAGE #:
	SCALE: 1/4" = 1'-0" DATE: 6/13/2014	1 of 4

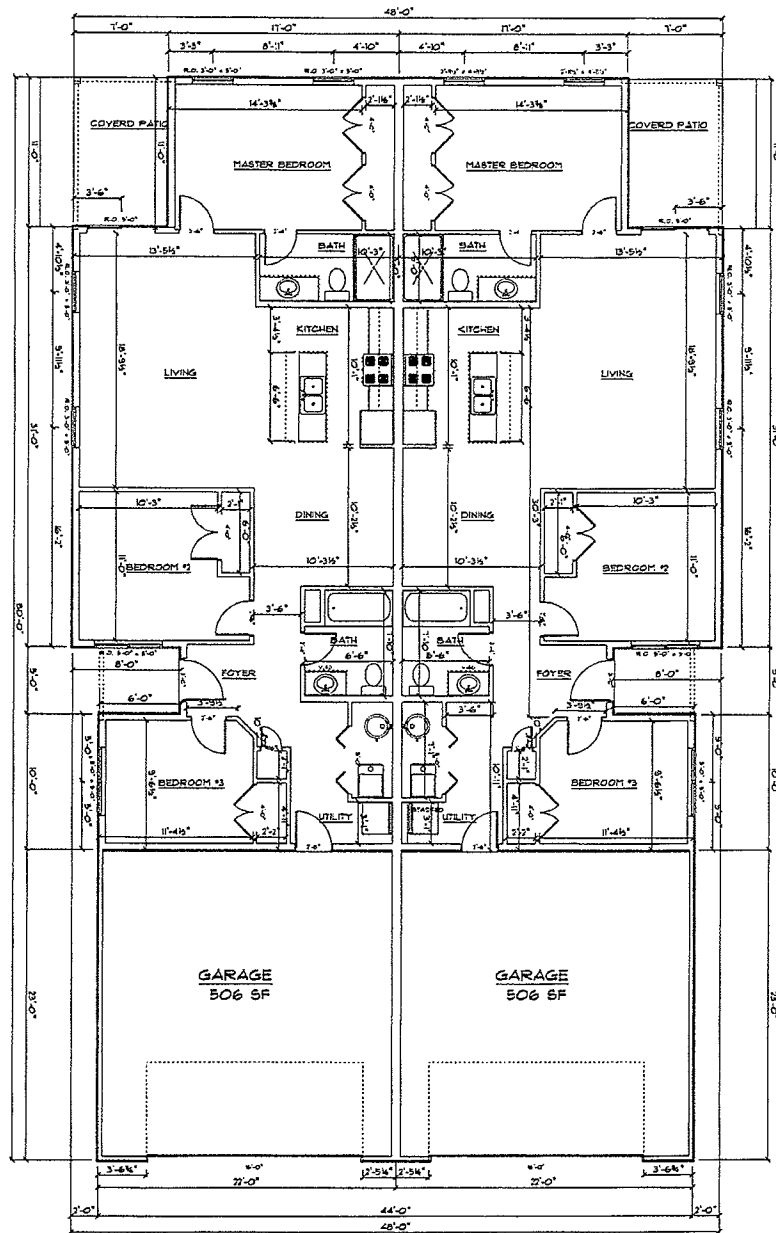

MAIN FLOOR PLAN

NOTES:
 021 00. FT.
 5'-1 1/2" CEILING HEIGHT
 2X6 EXTERIOR WALLS
 2X4 INTERIOR WALLS
 5'-1 1/2" GARAGE WALL HEIGHT
 2X4 GARAGE WALLS

MAIN FLOOR PLAN

NOTES:
 021 00. FT.
 5'-1 1/2" CEILING HEIGHT
 2X6 EXTERIOR WALLS
 2X4 INTERIOR WALLS
 5'-1 1/2" GARAGE WALL HEIGHT
 2X4 GARAGE WALLS

Notice:

ARCHITECT'S ACCEPTS NO RESPONSIBILITY FOR DIMENSIONAL OR DIMENSIONAL ERRORS OR OMISSIONS. THE CONTRACTOR AND/OR OWNER MUST VERIFY AND CHECK ALL NOTES, DETAILS, ELEVATIONS, SECTIONS, AND FLOOR PLANS. THE CONTRACTOR AND/OR OWNER IS RESPONSIBLE FOR OBTAINING ALL PERMITS, BUILDING CODES, AND REQUIREMENTS. NOTIFY ARCHITECT OF ANY ERRORS OR OMISSIONS FOR POSSIBLE CORRECTION.

SCHOENEMAN'S

RESIDENTIAL DESIGN
 4000 W. 10th Ave., Sioux Falls, SD 57105
 Phone: 605-933-3100 Fax: 605-933-3104
 400 N. Cliff Drive, Hillman, SD 57033
 Phone: 605-342-2222 Fax: 605-342-1801
 AutoCAD
 AutoCAD LT
 AutoCAD LT
 AutoCAD LT

Contractor: EQUITY HOMES

Job: 3500 + 3502 S. HEATHER AVE. Plan Number:
 SIOUX FALLS, SD 2171
 DRAWN BY: J.M.R. PAGE 1
 SCALE: 1/4" = 1'-0" 2 OF 4
 DATE: 6/13/024