

FRONT ELEVATION
SCALE: 1/4" = 1'-0"

LEFT ELEVATION
SCALE: 1/4" = 1'-0"

RIGHT ELEVATION
SCALE: 1/4" = 1'-0"

REAR ELEVATION
SCALE: 1/4" = 1'-0"


Notice:

SCHOENEMAN'S ASSUMES NO RESPONSIBILITY FOR STRUCTURAL OR DIMENSIONAL ERRORS OR OMISSIONS. THE CONTRACTOR AND/OR OWNER MUST VERIFY AND CHECK ALL NOTES, DETAILS, ELEVATIONS, SECTIONS, AND FLOOR PLANS. THE CONTRACTOR AND/OR OWNER IS RESPONSIBLE FOR MAKING SURE PLANS COMPLY TO BUILDING CODES AND REQUIREMENTS. NOTIFY SCHOENEMAN'S OF ANY ERRORS OR OMISSIONS FOR POSSIBLE CORRECTION.

SCHOENEMAN'S

BUILDING MATERIALS CENTER
1175 Gaylord Street NW
2000 S. Western Ave., Sioux Falls 57105
Phone: 605-339-0745 Fax: 605-331-2464
600 N. Cliff Ave., Harrisburg 57031
Phone: 605-213-1100 Fax: 605-213-1101
also in
Iowa, Spencer, Hawarden

Contractor:		EQUITY HOMES	
Job:	9614 & 9612 W. TUNIS ST.	Plan Number:	2236
Drawn By:	Jim R.	Page #:	1 of 5
Scale:	1/4" = 1'-0"		
Date:	9/13/2024		

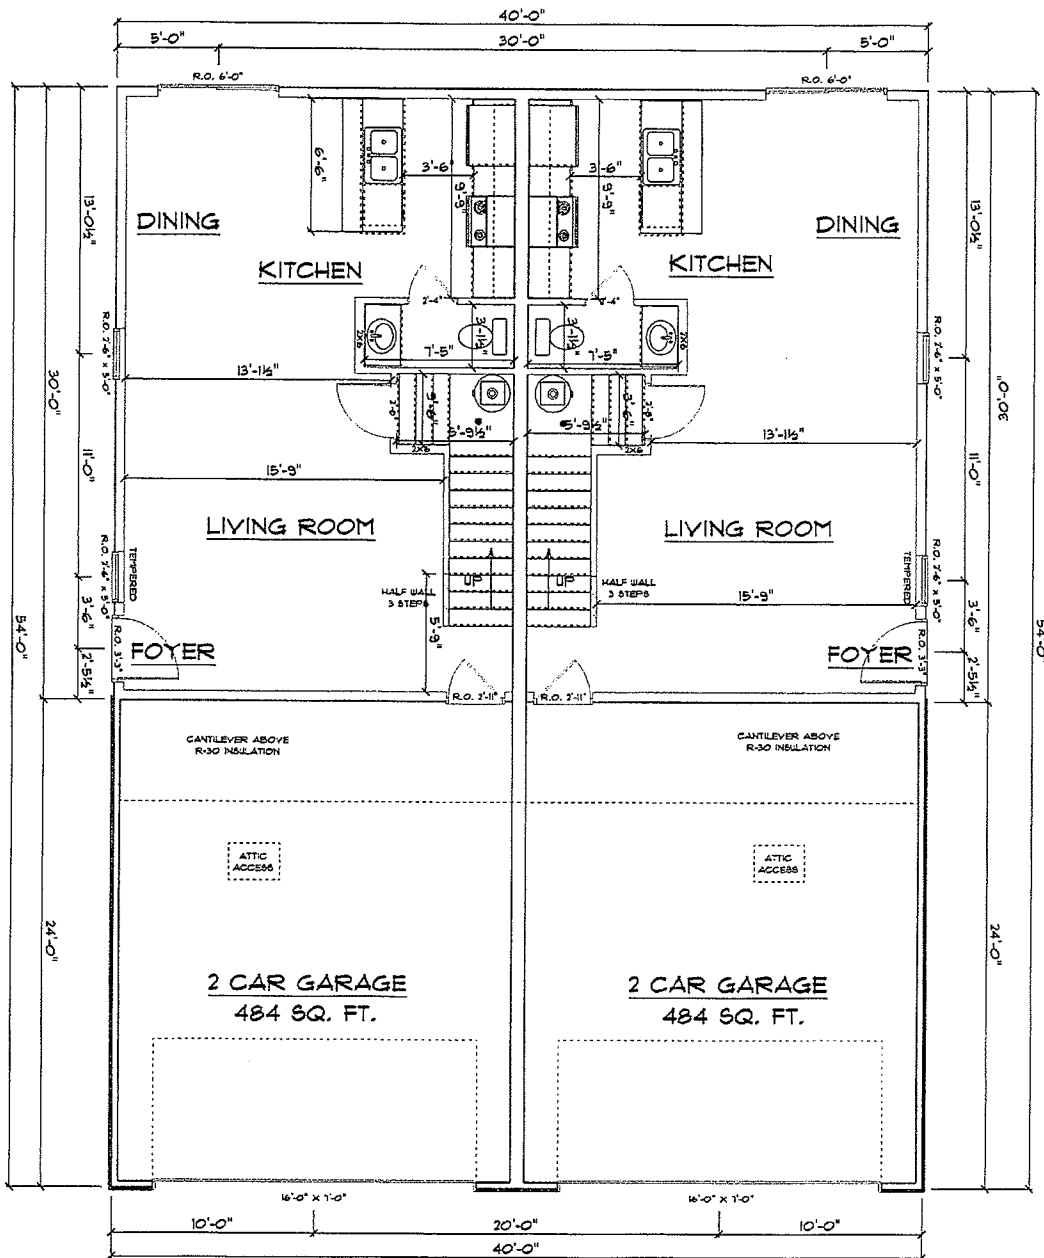

MAIN FLOOR PLAN

SCALE: 1/4" = 1'-0"

- NOTES:
 596 SQ. FT.
 8'-1 1/8" CEILING HEIGHT
 2X6 EXTERIOR WALLS
 2X4 INTERIOR WALLS
 8'-1 1/8" GARAGE WALL HEIGHT
 2X4 GARAGE WALLS

MAIN FLOOR PLAN

SCALE: 1/4" = 1'-0"

- NOTES:
 596 SQ. FT.
 8'-1 1/8" CEILING HEIGHT
 2X6 EXTERIOR WALLS
 2X4 INTERIOR WALLS
 8'-1 1/8" GARAGE WALL HEIGHT
 2X4 GARAGE WALLS

Notice:

SCHOENEMAN'S ASSUMES NO RESPONSIBILITY FOR STRUCTURAL OR DIMENSIONAL ERRORS OR OMISSIONS. THE CONTRACTOR AND/OR OWNER MUST VERIFY AND CHECK ALL NOTES, DETAILS, ELEVATIONS, SECTIONS, AND FLOOR PLANS. THE CONTRACTOR AND/OR OWNER IS RESPONSIBLE FOR MAKING SURE PLANS COMPLY TO BUILDING CODES AND REQUIREMENTS. NOTIFY SCHOENEMAN'S OF ANY ERRORS OR OMISSIONS FOR POSSIBLE CORRECTION.

SCHOENEMAN'S

BUILDING MATERIALS CENTER
 4000 S. Western Ave., Sioux Falls 57105
 Phone: 605-333-0145 Fax: 605-331-2464
 600 N. Cliff Ave., Harrisburg 57032
 Phone: 605-23-1500 Fax: 605-23-1071
 Also in:
 Iowa: Spencer, Haverden

Contractor:

EQUITY HOMES

Job: 9614 & 9612
 W. TUNIS ST.


Plan Number:
2236

DRAWN BY: Jim R.

PAGE #:
3 of 5

SCALE: 1/4" = 1'-0"

DATE: 9/19/2024

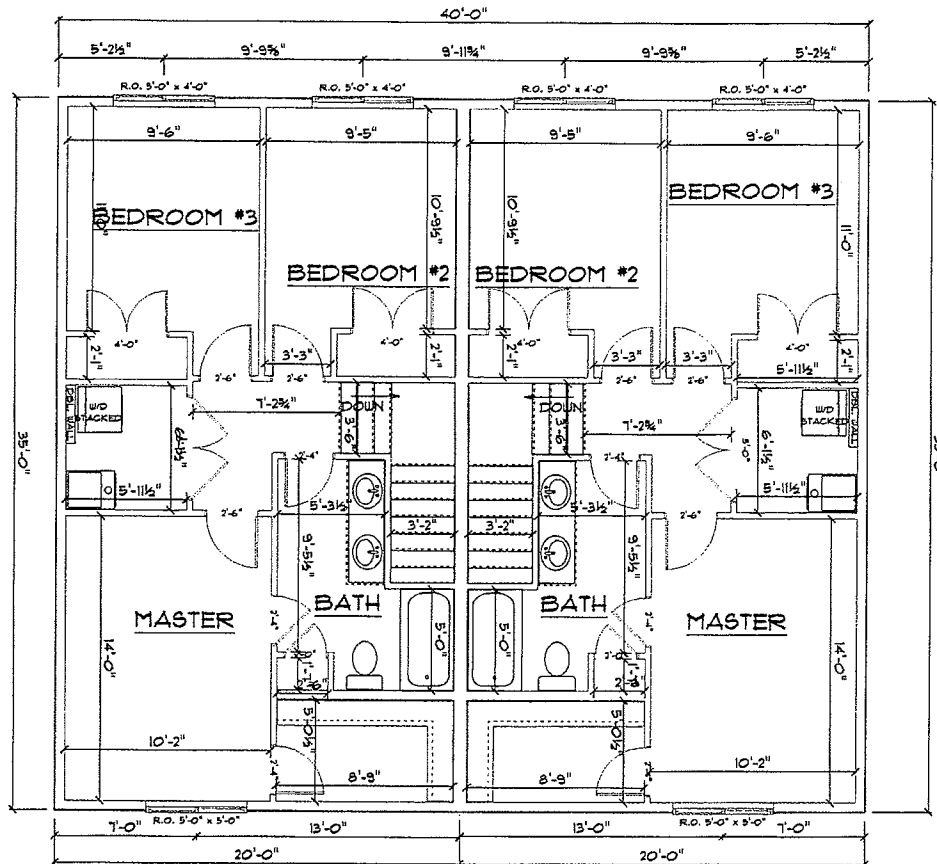

UPPER FLOOR PLAN

SCALE: 1/4" = 1'-0"
 NOTES:
 657 SQ. FT.
 8'-1 1/8" CEILING HEIGHT
 2X6 EXTERIOR WALLS
 2X4 INTERIOR WALLS

UPPER FLOOR PLAN

SCALE: 1/4" = 1'-0"
 NOTES:
 657 SQ. FT.
 8'-1 1/8" CEILING HEIGHT
 2X6 EXTERIOR WALLS
 2X4 INTERIOR WALLS

Notice:

SCHOENEMAN'S ASSUMES NO RESPONSIBILITY FOR STRUCTURAL OR DIMENSIONAL ERRORS OR OMISSIONS. THE CONTRACTOR AND/OR OWNER MUST VERIFY AND CHECK ALL NOTES, DETAILS, ELEVATIONS, SECTIONS, AND FLOOR PLANS. THE CONTRACTOR AND/OR OWNER IS RESPONSIBLE FOR MAKING SURE PLANS COMPLY TO BUILDING CODES AND REQUIREMENTS. NOTIFY SCHOENEMAN'S OF ANY ERRORS OR OMISSIONS FOR POSSIBLE CORRECTION.

SCHOENEMAN'S

BUILDING MATERIALS CENTER
 4000 S. Western Ave., Sioux Falls 57105
 Phone: 605-338-0745 Fax: 605-331-5444
 600 N. Cliff Ave., Harrisburg 57032
 Phone: 605-251-1000 Fax: 605-251-1071
 Also in:
 Iowa, Spencer, Hazard

Contractor:

EQUITY HOMES

Job: 9614 & 9612
 W. TUNIS ST.

Plan Number:
2236

DRAWN BY: Jim R.

PAGE #:

SCALE: 1/4" = 1'-0"

4 of 5

DATE: 5/13/2024