




FRONT ELEVATION
SCALE: 1/4" = 1'-0"

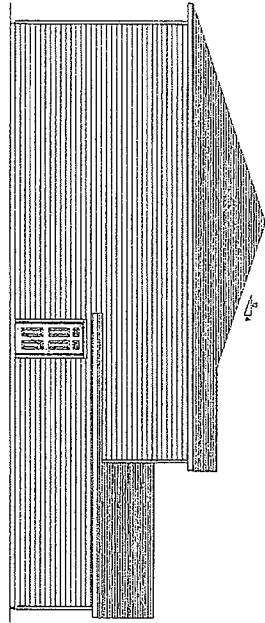

LEFT ELEVATION

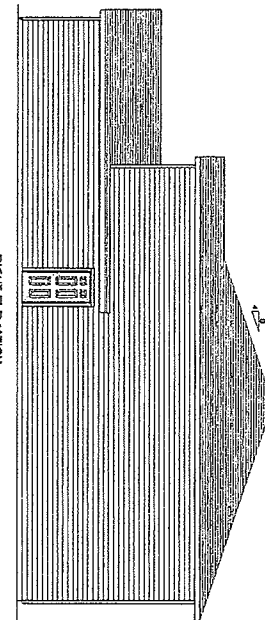

RIGHT ELEVATION

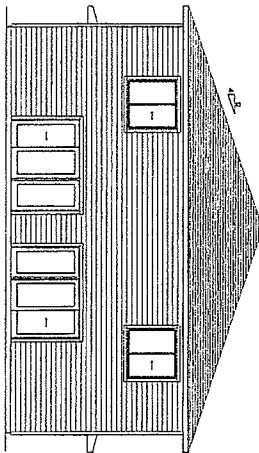

REAR ELEVATION

Notice:

SCHOENEMAN'S ASSUMES NO RESPONSIBILITY FOR STRUCTURAL OR DIMENSIONAL ERRORS OR OMISSIONS. THE CONTRACTOR AND/OR OWNER MUST VERIFY AND CHECK ALL NOTES, DETAILS, ELEVATIONS, SECTIONS, AND FLOOR PLANS. THE CONTRACTOR AND/OR OWNER IS RESPONSIBLE FOR MAKING SURE PLANS COMPLY TO BUILDING CODES AND REQUIREMENTS. NOTIFY SCHOENEMAN'S OF ANY ERRORS OR OMISSIONS FOR POSSIBLE CORRECTION.

SCHOENEMAN'S

BUILDING MATERIALS CENTER
1875 Davenport Blvd. NW
4000 S. Western Ave., Sioux Falls 57103
Phone: 605-335-0743 Fax: 605-331-2464
800 N. Clitt Ave., Wentzville 63093
Phone: 605-10-1000 Fax: 605-335-1071
Also in:
Iowa, Spencer, Hazard

Contractor: **EQUITY HOMES**

Job: 3400 & 3402 S. HEATHER AVE.


Plan Number: **2223**

DRAWN BY: Jim R.

PAGE #: **1 of 5**

SCALE: 1/4" = 1'-0"

DATE: 9/6/2024

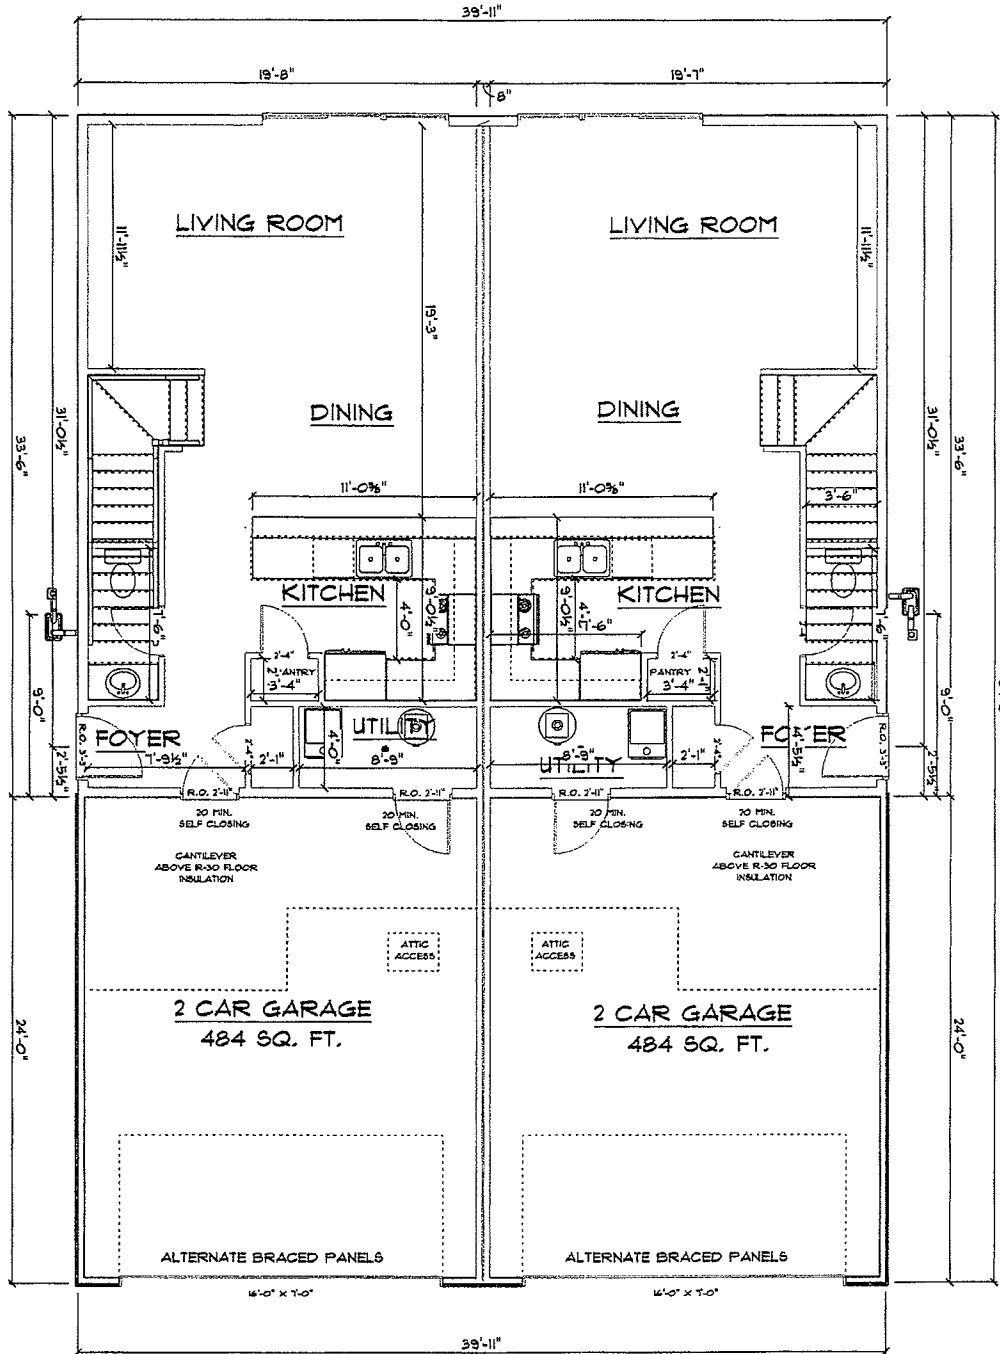

MAIN FLOOR PLAN

SCALE: 1/4" = 1'-0"
 NOTES:
 667 SQ. FT.
 8'-1 1/8" CEILING HEIGHT
 2X6 EXTERIOR WALLS
 2X4 INTERIOR WALLS
 8'-1 1/8" GARAGE WALL HEIGHT
 2X4 GARAGE WALLS

MAIN FLOOR PLAN

SCALE: 1/4" = 1'-0"
 NOTES:
 667 SQ. FT.
 8'-1 1/8" CEILING HEIGHT
 2X6 EXTERIOR WALLS
 2X4 INTERIOR WALLS
 8'-1 1/8" GARAGE WALL HEIGHT
 2X4 GARAGE WALLS


Notice:

SCHOENEMAN'S ASSUMES NO RESPONSIBILITY FOR STRUCTURAL OR DIMENSIONAL ERRORS OR OMISSIONS. THE CONTRACTOR AND/OR OWNER MUST VERIFY AND CHECK ALL NOTES, DETAILS, ELEVATIONS, SECTIONS, AND FLOOR PLANS. THE CONTRACTOR AND/OR OWNER IS RESPONSIBLE FOR MAKING SURE PLANS COMPLY TO BUILDING CODES AND REQUIREMENTS. NOTIFY SCHOENEMAN'S OF ANY ERRORS OR OMISSIONS FOR POSSIBLE CORRECTION.

SCHOENEMAN'S

BUILDING MATERIALS CENTER
 1175 Trappan Rd., Suite 104
 4000 S. Watters Ave., Stone Falls 27058
 Phone: 605-338-0745 Fax: 605-331-2464
 600 N. Cliff Ave., Harrisburg 17032
 Phone: 605-733-1100 Fax: 605-733-1071
 Also in:
 local: Spencer, Hamden

Contractor:		EQUITY HOMES	
Job:	3400 & 3402 S. HEATHER AVE.	Plan Number:	2223
Drawn By:	Jim R.	Page #:	3 of 5
Scale:	1/4" = 1'-0"		
Date:	9/6/2024		

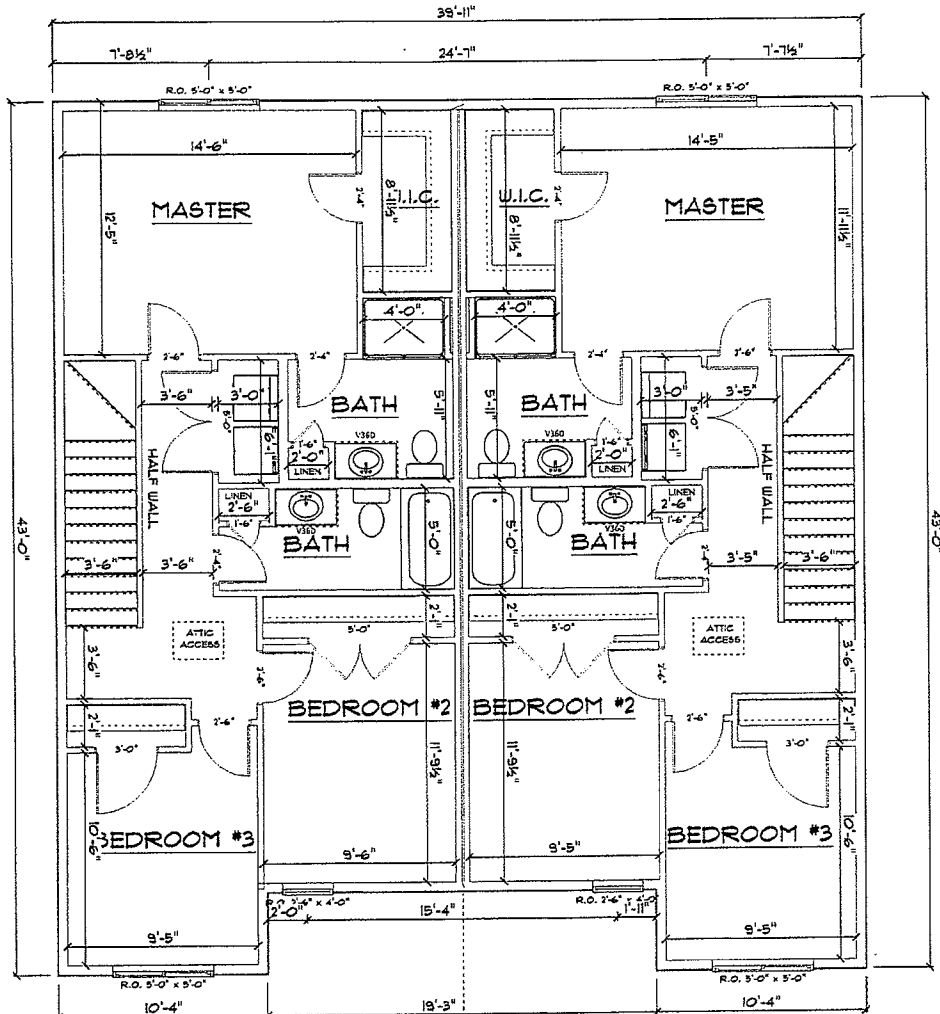

UPPER FLOOR PLAN

SCALE: 1/4" = 1'-0"
 NOTES:
 T16 SQ. FT.
 8'-1 1/8" CEILING HEIGHT
 2X6 EXTERIOR WALLS
 2X4 INTERIOR WALLS

UPPER FLOOR PLAN

SCALE: 1/4" = 1'-0"
 NOTES:
 T16 SQ. FT.
 8'-1 1/8" CEILING HEIGHT
 2X6 EXTERIOR WALLS
 2X4 INTERIOR WALLS

Notice:

SCHOENEMAN'S ASSUMES NO RESPONSIBILITY FOR STRUCTURAL OR DIMENSIONAL ERRORS OR OMISSIONS. THE CONTRACTOR AND/OR OWNER MUST VERIFY AND CHECK ALL NOTES, DETAILS, ELEVATIONS, SECTIONS, AND FLOOR PLANS. THE CONTRACTOR AND/OR OWNER IS RESPONSIBLE FOR MAKING SURE PLANS COMPLY TO BUILDING CODES AND REQUIREMENTS. NOTIFY SCHOENEMAN'S OF ANY ERRORS OR OMISSIONS FOR POSSIBLE CORRECTION.

SCHOENEMAN'S

BUILDING MATERIALS CENTER
 1179 Dreyfus Drive NW
 4000 S. Western Ave., Sioux Falls 57105
 Phone: 605-335-0745 Fax: 605-331-2464
 800 N. Cliff Ave., Harrisburg 57033
 Phone: 605-253-1000 Fax: 605-253-1017
 Also In:
 local Spencer, Manderson

Contractor:

EQUITY HOMES

Job: 3400 & 3402 S. HEATHER AVE.

Plan Number:
2223

DRAWN BY: Jim R.

PAGE #:

SCALE: 1/4" = 1'-0"

4 of 5

DATE: 9/6/2024